



ELEVATION-A

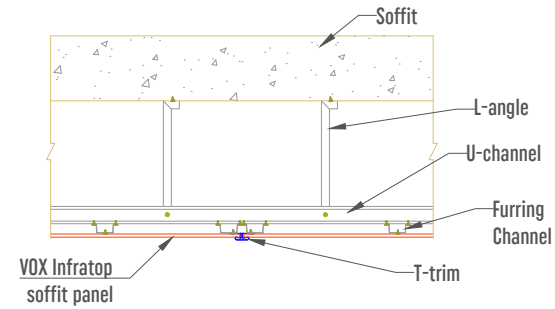

ELEVATION-B

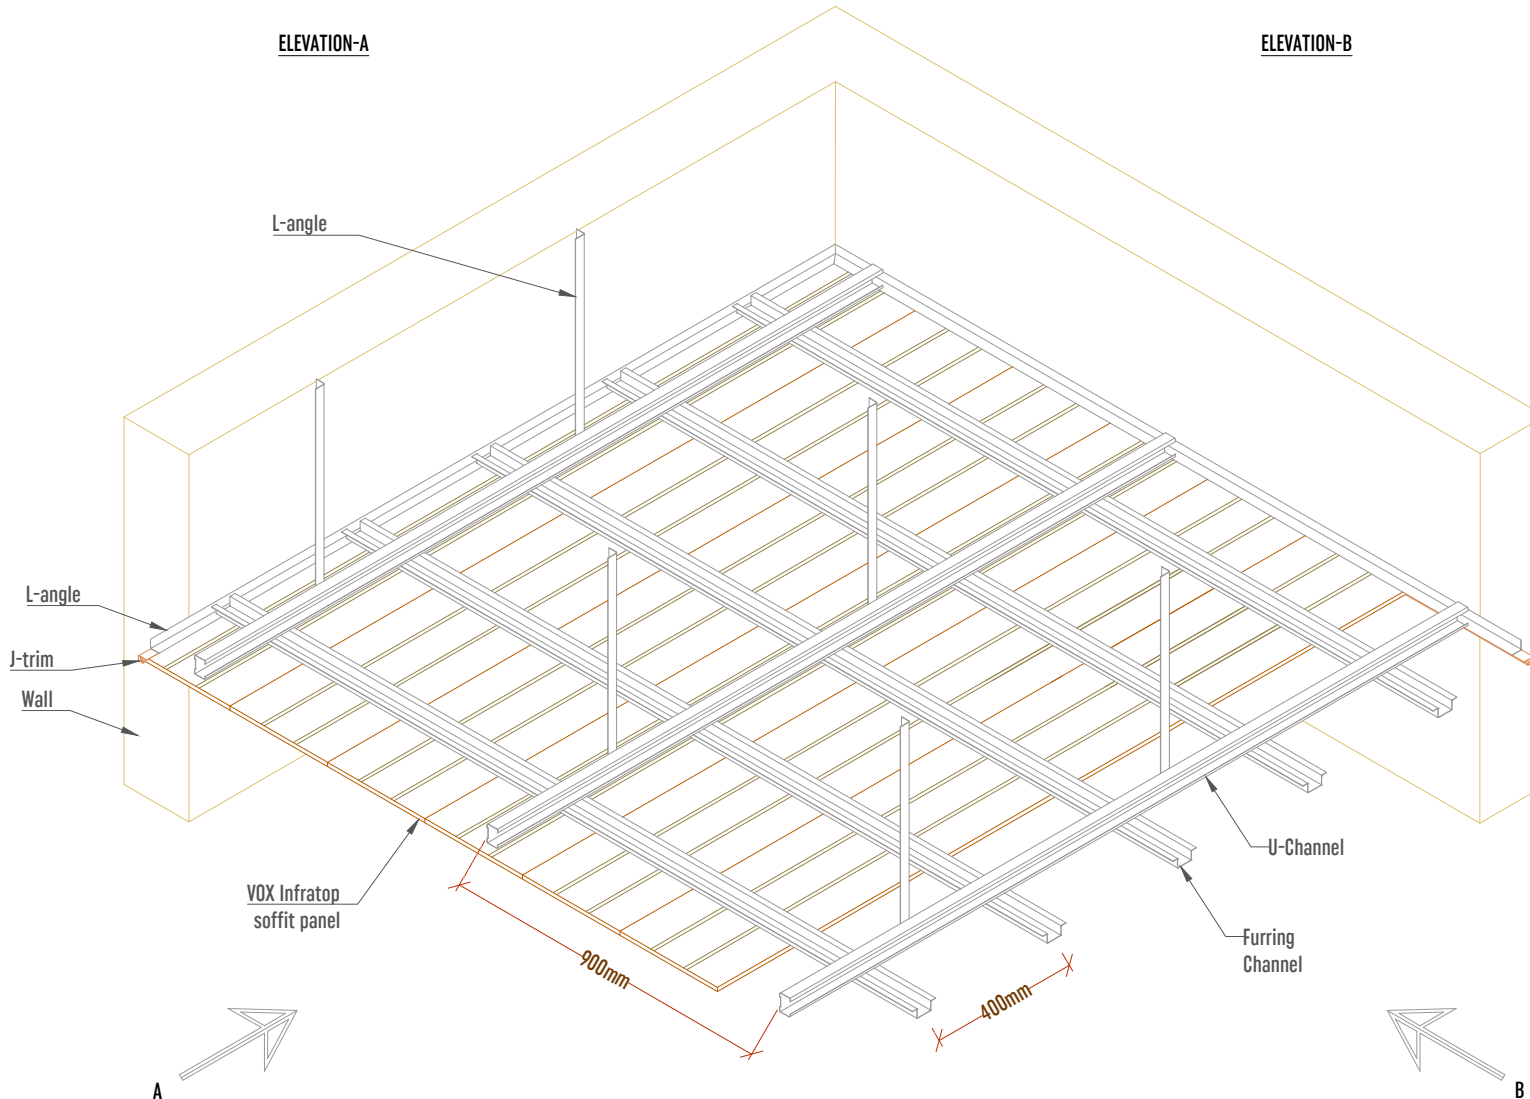

KEY PLAN :

GENERAL NOTE :

- 1) Please store the Infratop ceiling and Fronto facade panels and accessories in shaded & covered areas and not exposure to direct sunlight before installation.
- 2) Incorrect usage or installation of these panels leads to damage.
- 3) Please follow the usage & installation instructions carefully before starting of work.
- 4) We take no responsibility for any damage that is caused due to incorrect usage or installation, or not following the brand guidelines and instructions.
- 5) No such claims shall be eligible for returns or refunds, in this case.
- 6) Structure may vary depending on actual site condition.
- 7) MEP works and other services shall not be in VOX scope of works.

VOX VOX Furniture Trading LLC
Dubai Festival Plaza Mall,
Jebel Ali, Dubai, UAE

CLIENT :

Mr. Akram

TITLE :

VOX Infratop Soffit section drawing

DRAWING NO : 260924

DATE : 26/09/2024

SCALE : As given

DRAWN BY : ZEINEB HMISSI

APPROVED BY : ZAMIR AHMED